


Figure No 3

Batch no 1	Deception Bay
Sites plan	



Drawing BL312.D02 21 Oct 2004

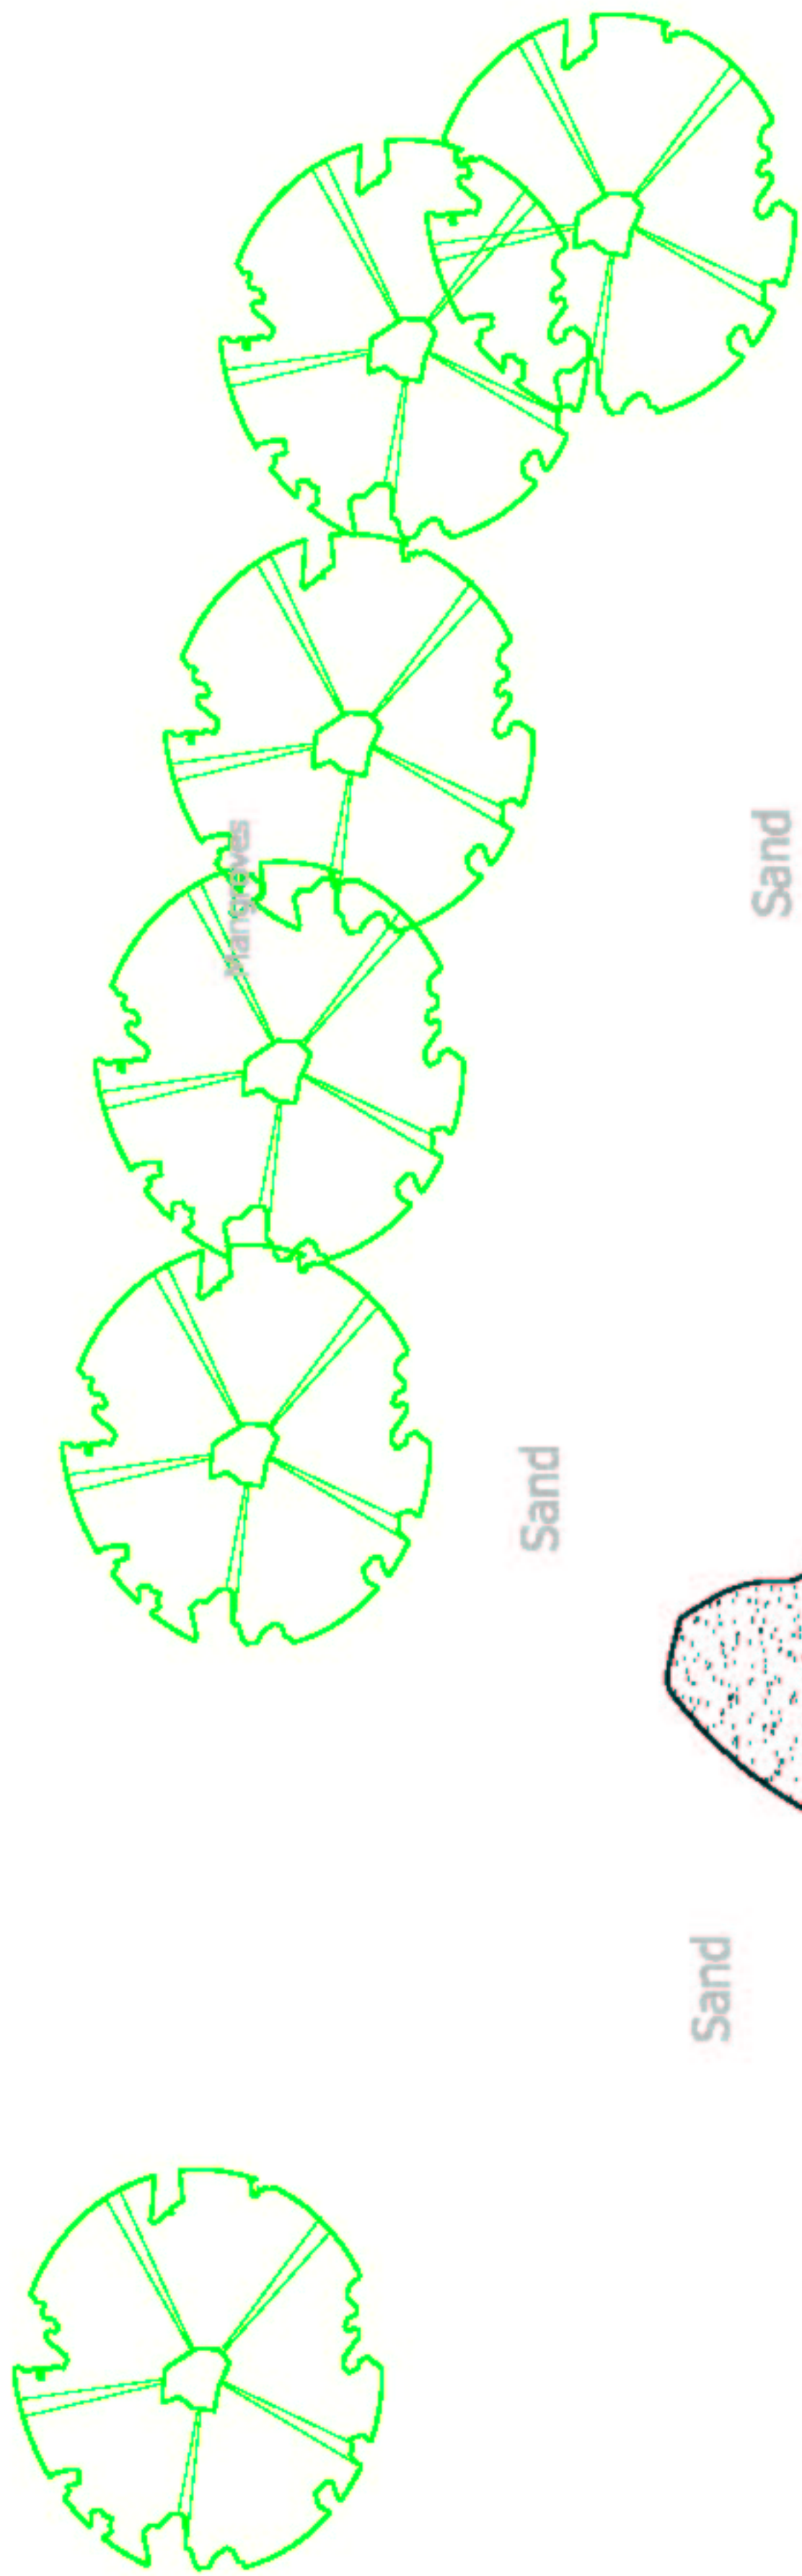

Sand

Sand

Drain pipe

A

B

180mm

Bath

300mm

Sandstone
polypropylene

Sand

Boardwalk

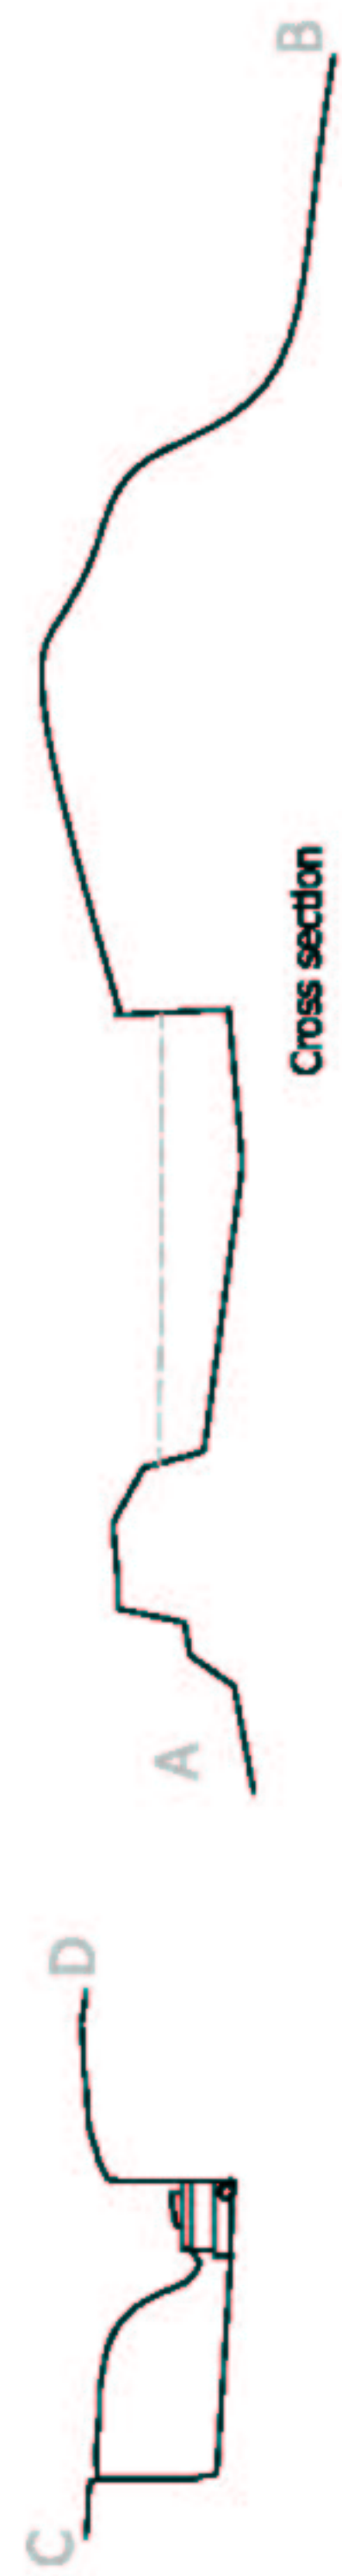


Figure No 1.5

BANCROFT BATH No 2 Deception Bay
Site plan



Drawing BL312.D003 21 Oct.2004